


DETAIL H-2 SUBSURFACE DRAIN

STANDARD SYMBOL

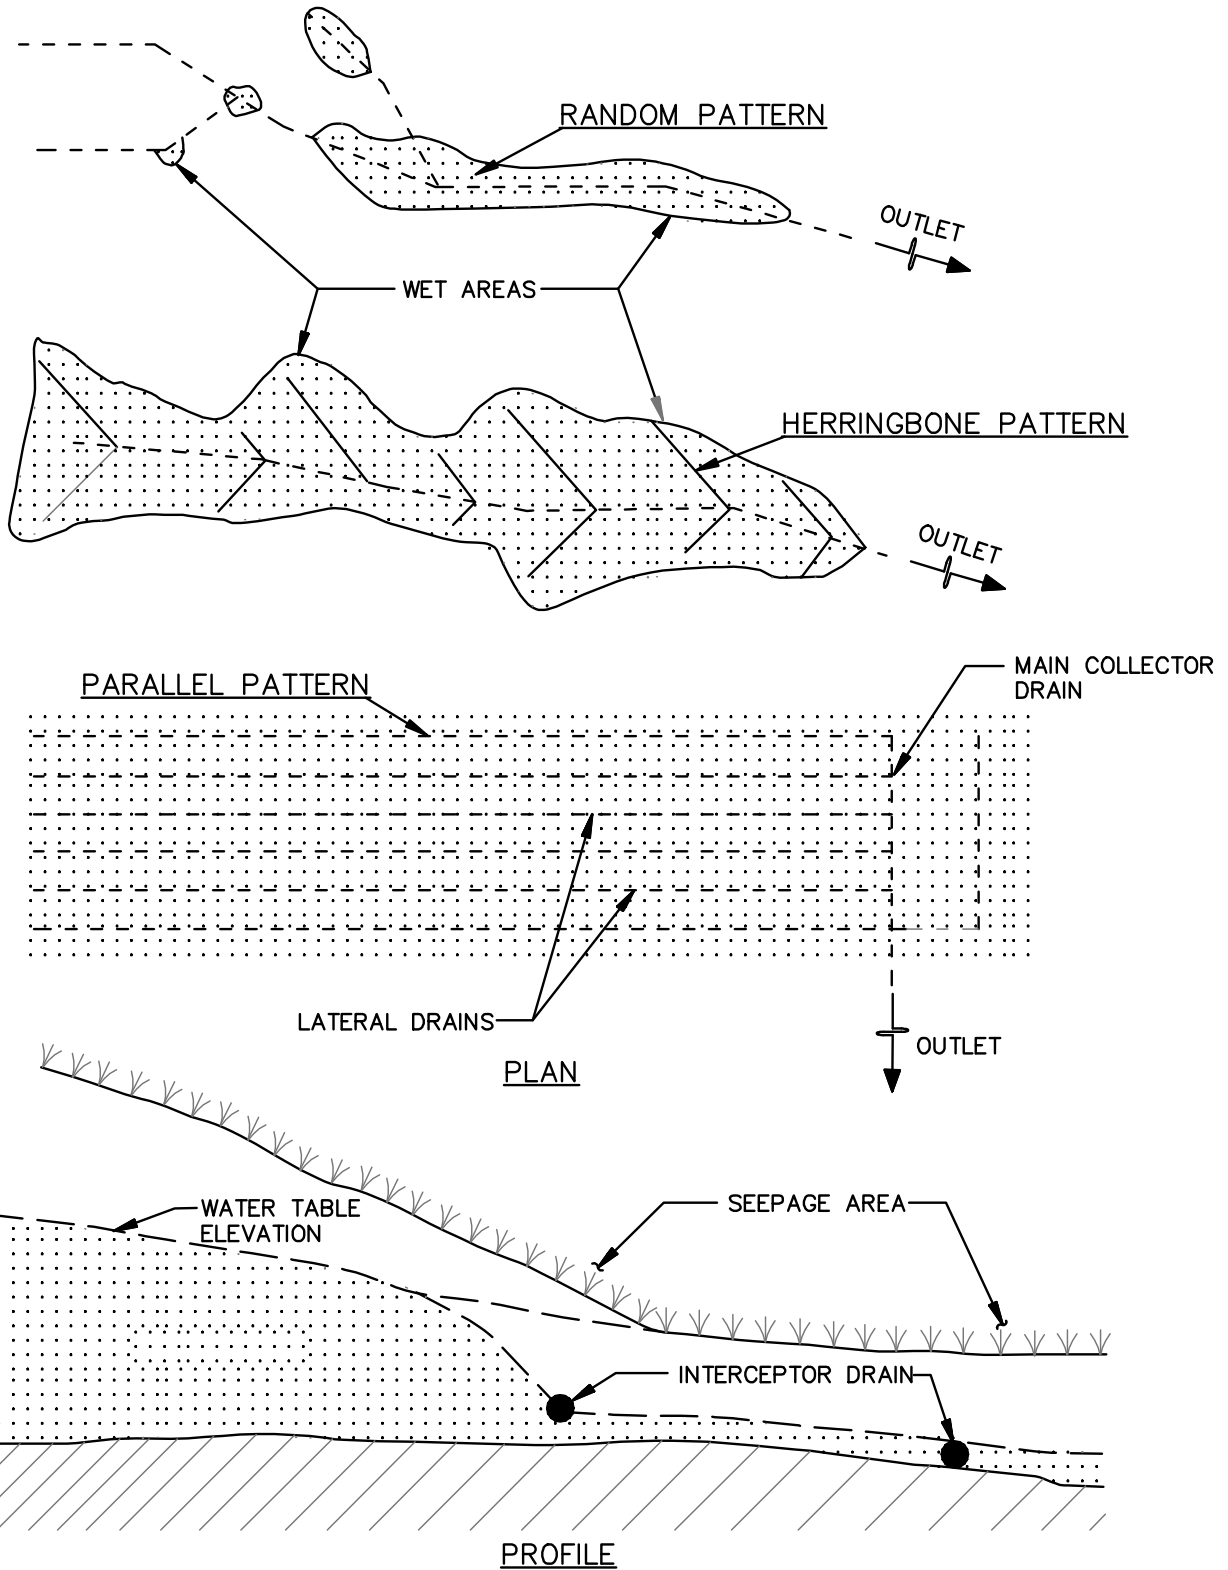

NOTE: AN MDE WETLANDS AND WATERWAYS PERMIT MAY BE REQUIRED

1 OF 2

MARYLAND STANDARDS AND SPECIFICATIONS FOR SOIL EROSION AND SEDIMENT CONTROL